


D

UNCLASSIFIED//FOR OFFICIAL USE ONLY C



A

FILE NAME:

REV/DATE:

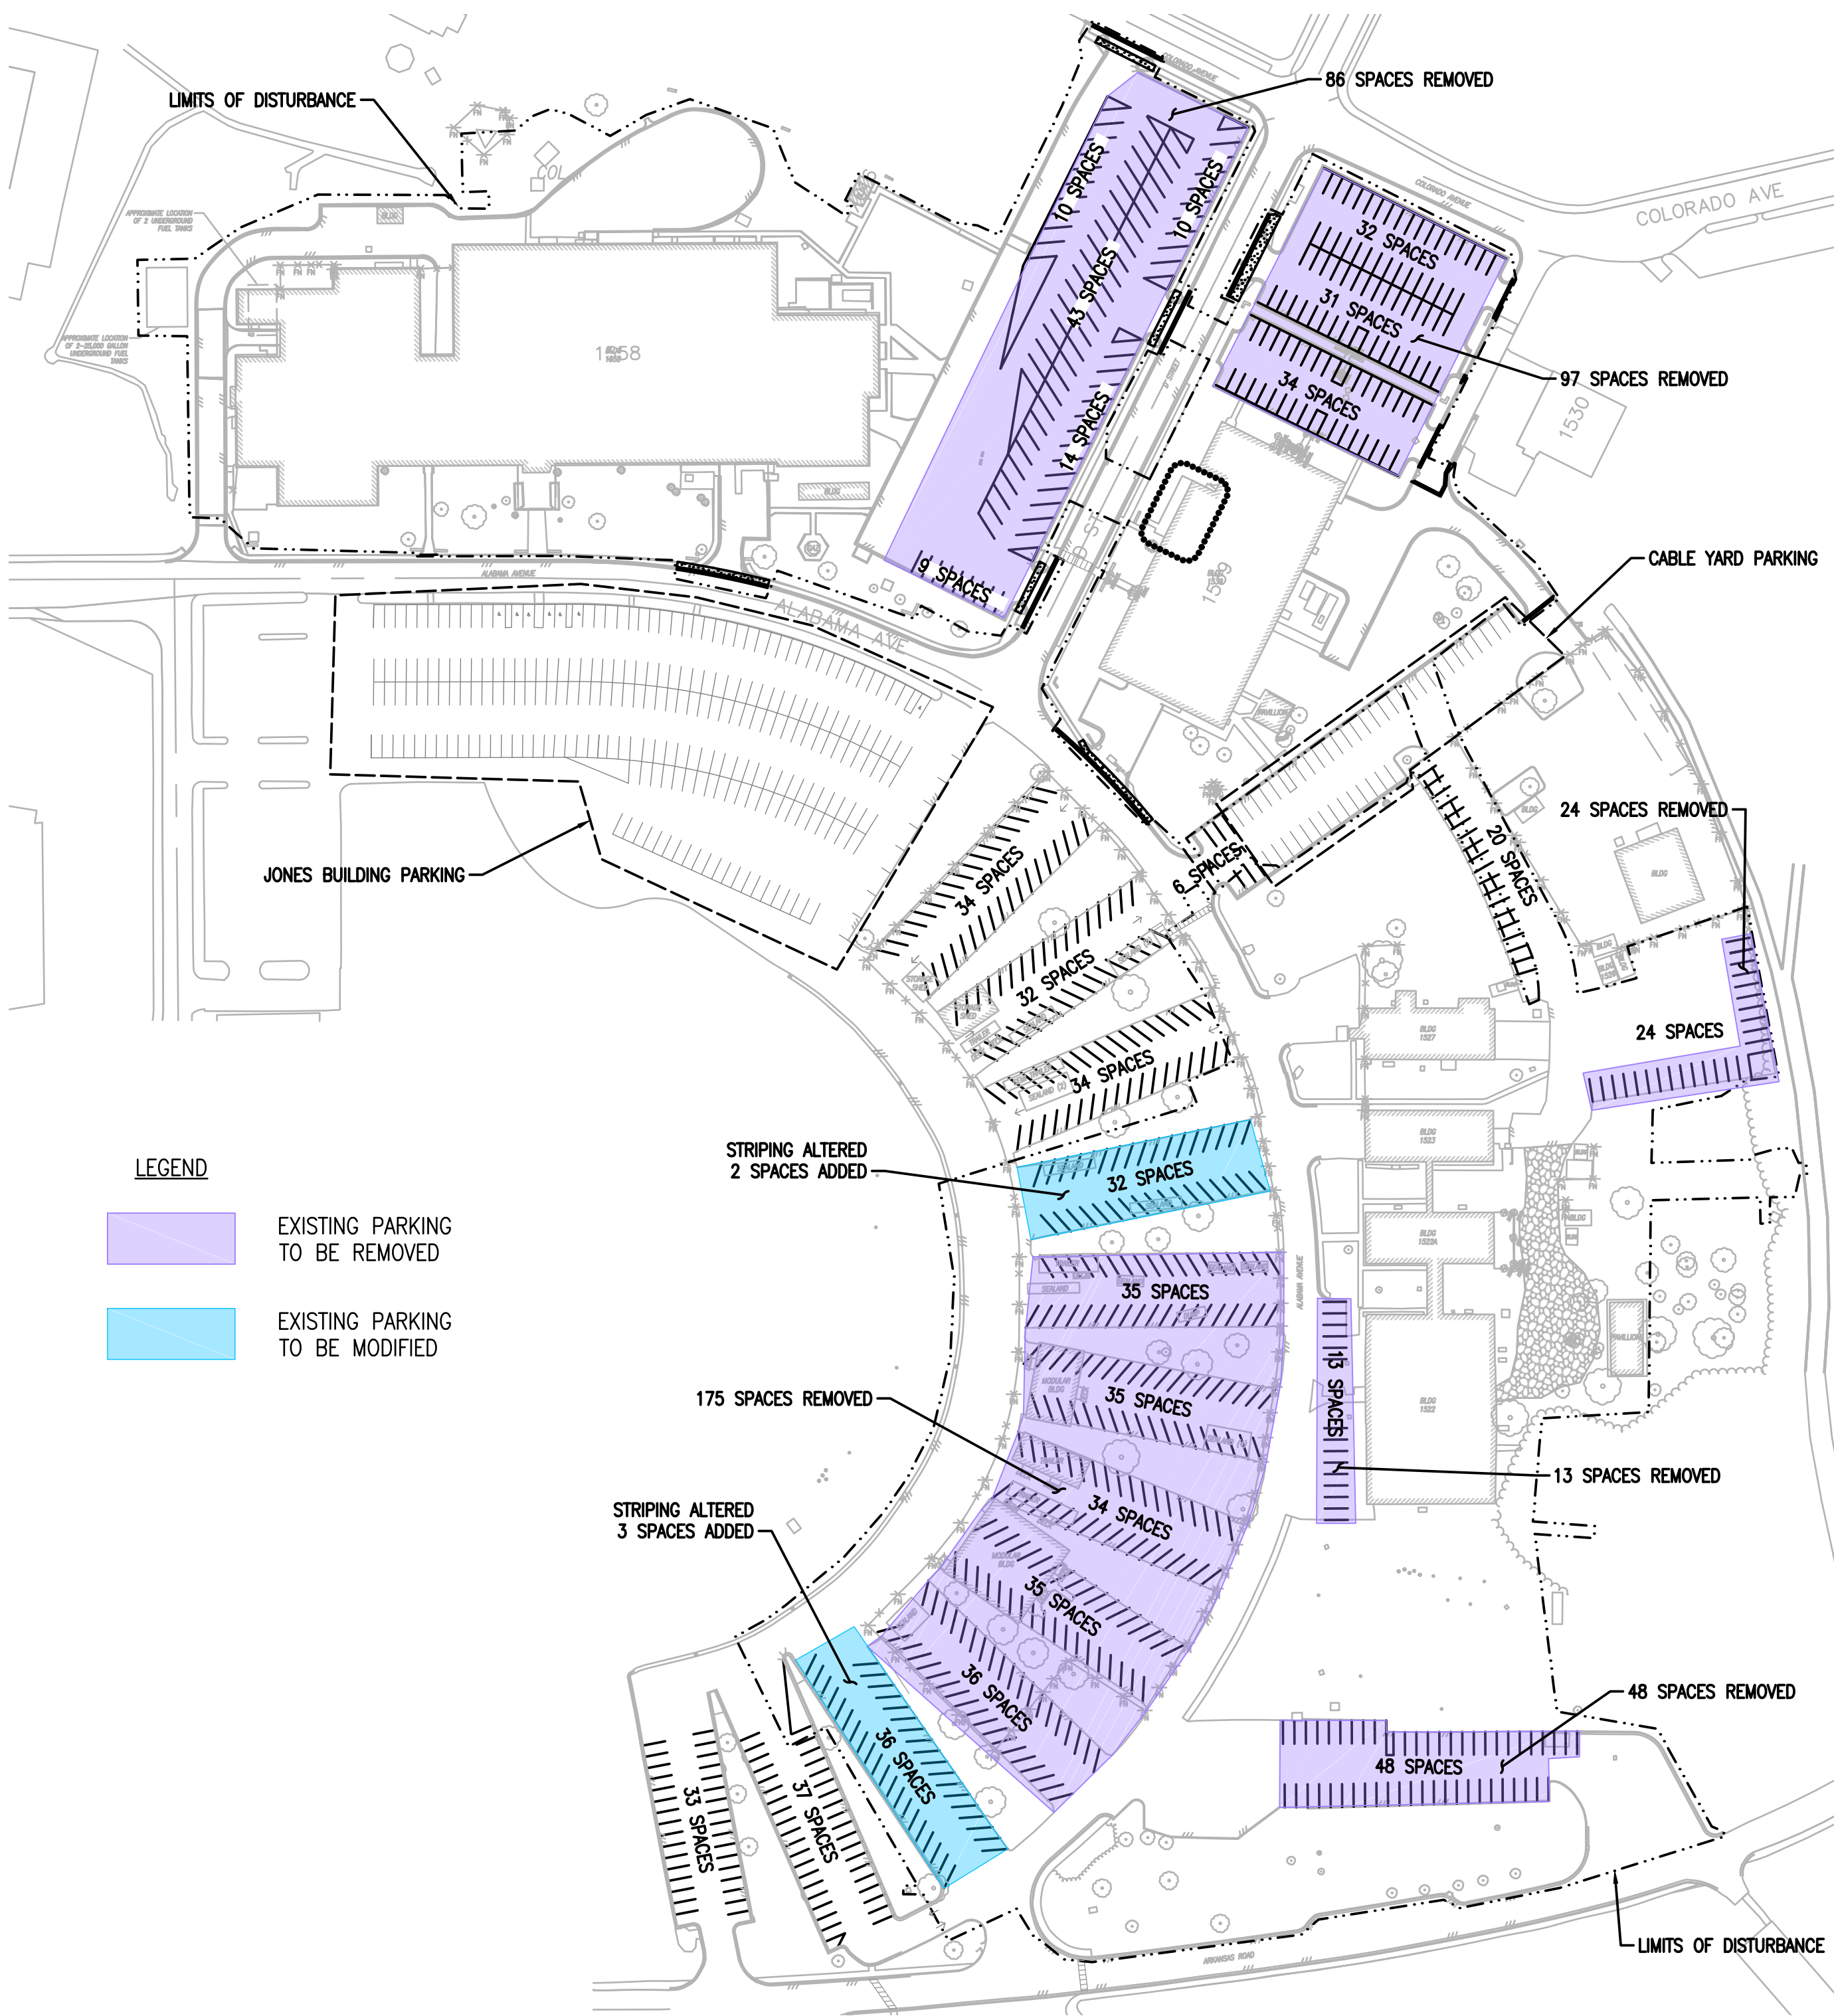

Parking Reduction Totals		
Parking Spaces Removed	Parking Spaces Added	Net Decrease in Existing Parking
443	5	438

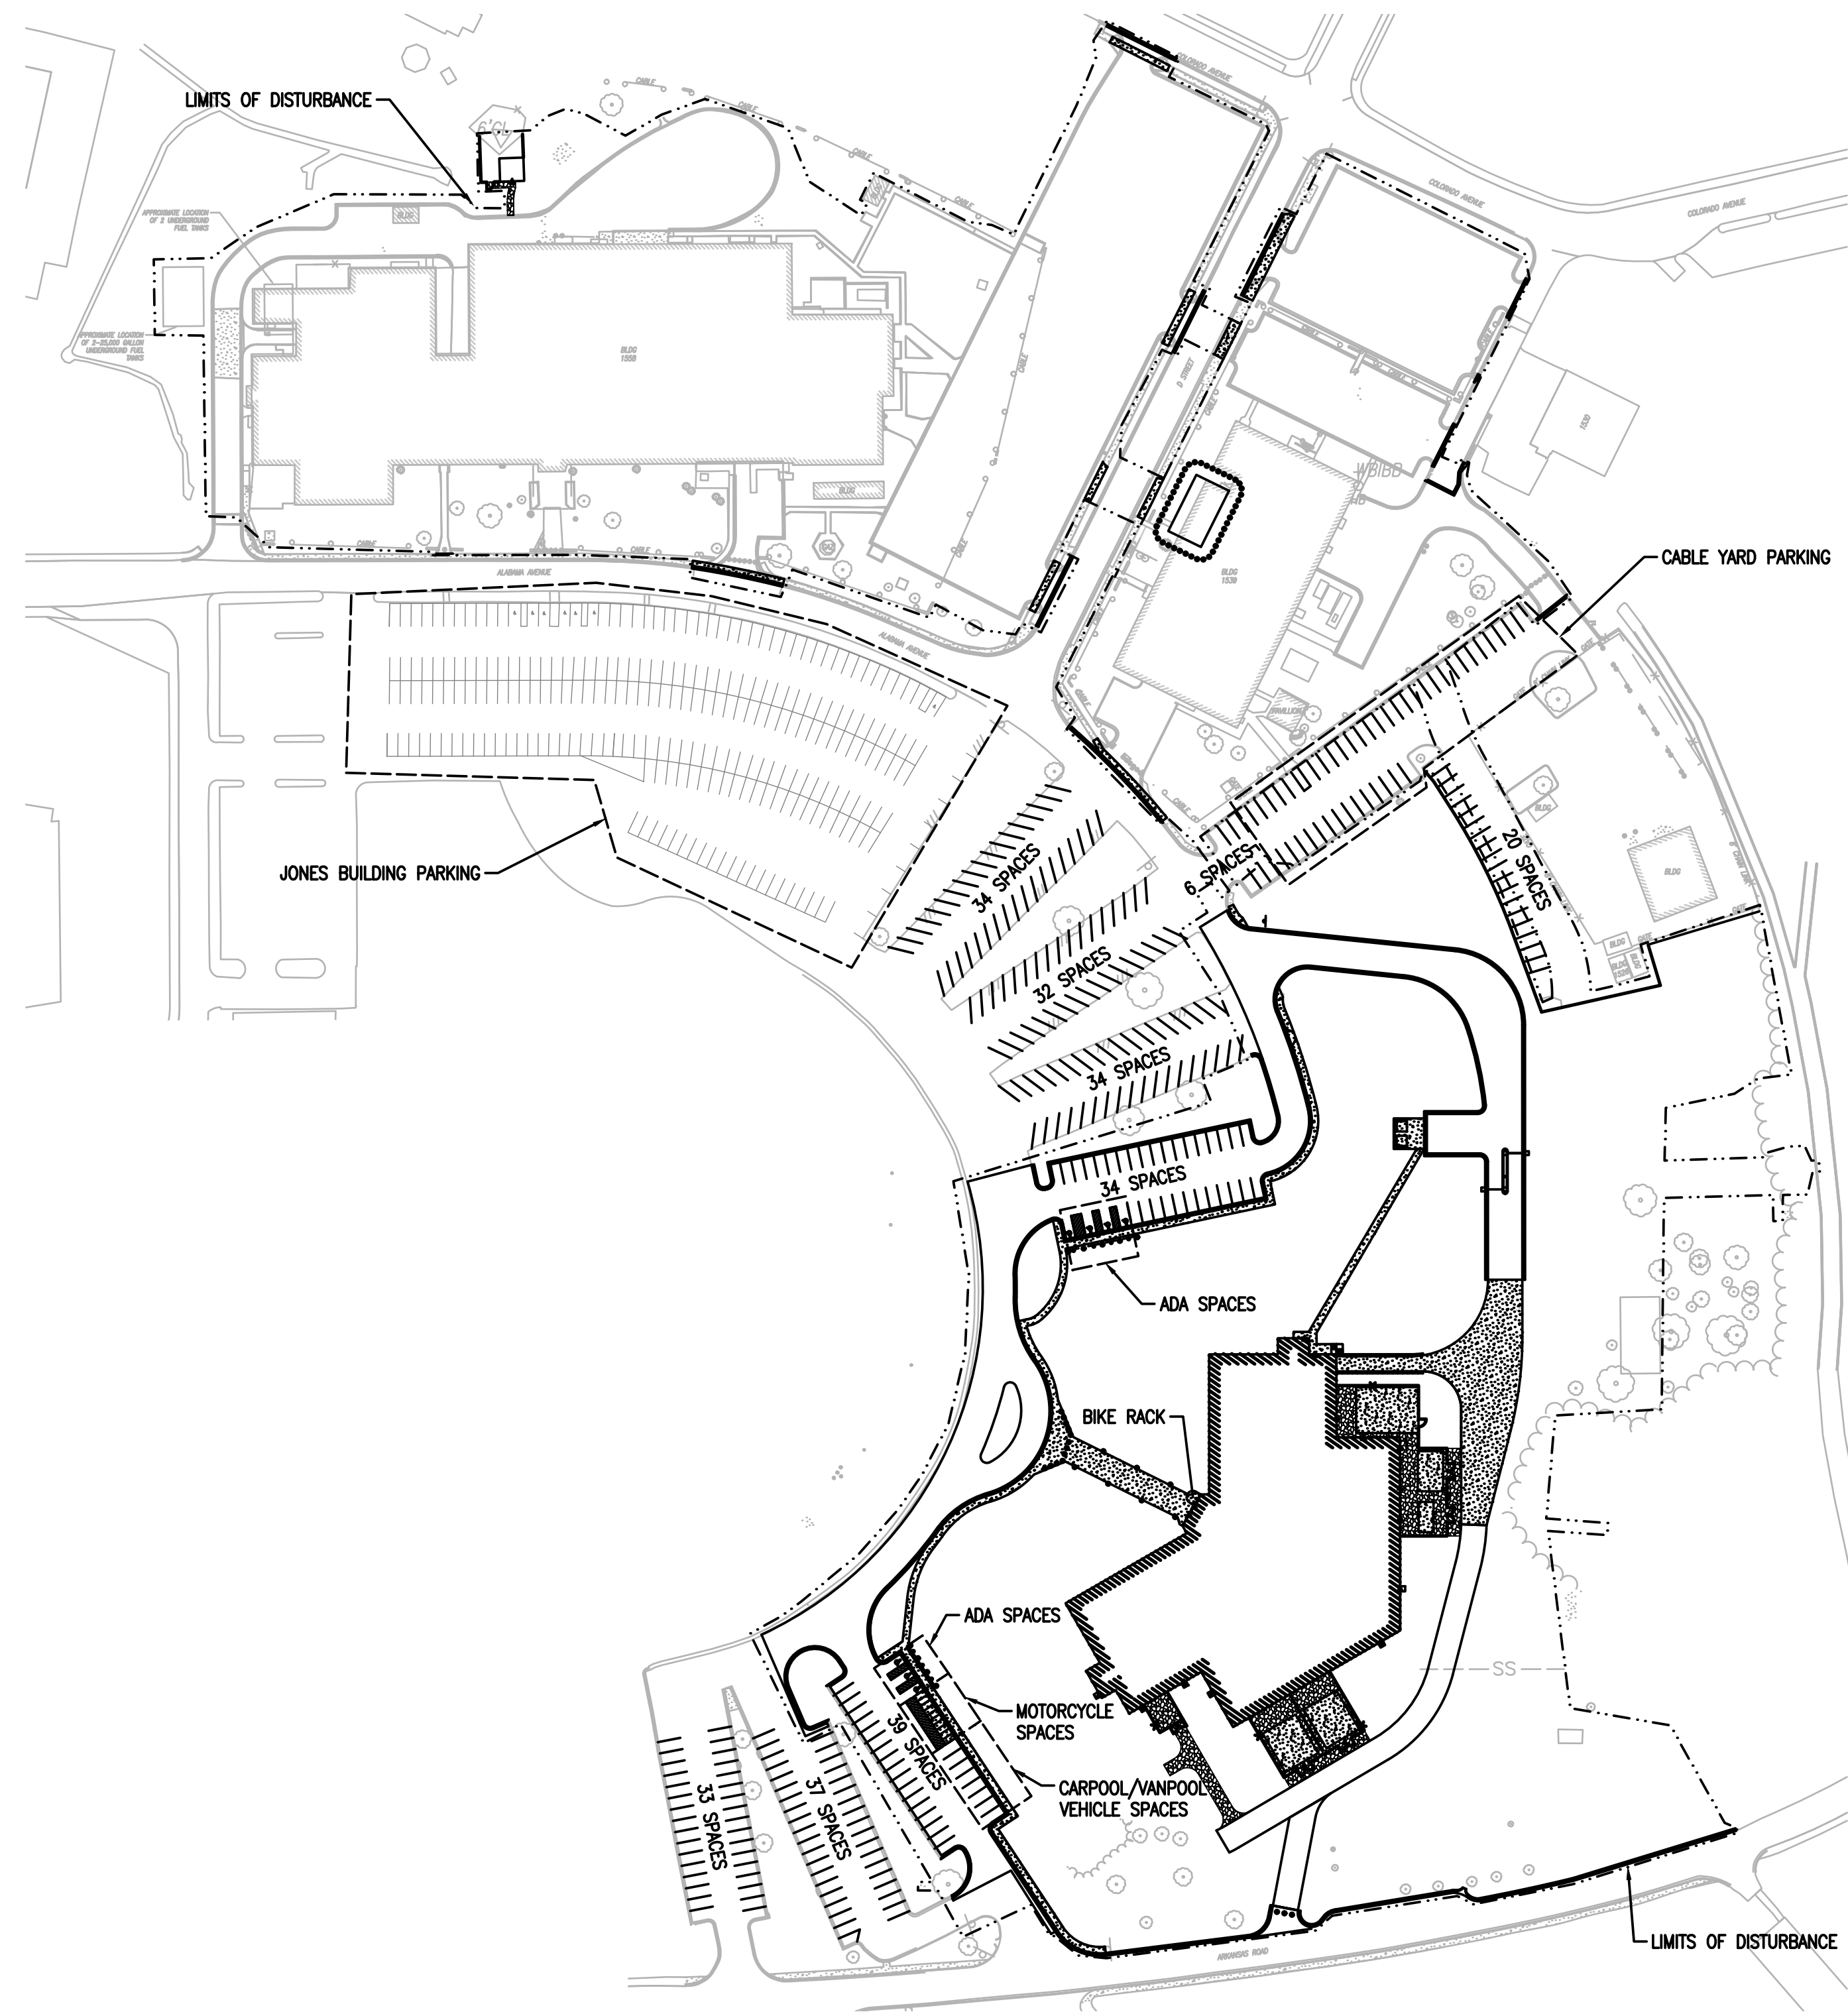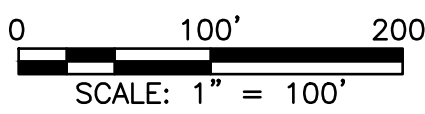

Parking Requirements				
P-3003 Assigned Personnel	Parking for 60% Assigned Personnel	Visitor Parking	GOV's	Total Parking Required
400	240	10	20	270

PARKING REQUIRED, PER UFC 3-201-01 FOR ADMINISTRATIVE, HEADQUARTERS, AND OFFICE BUILDINGS: 60% OF ASSIGNED PERSONNEL

PRELIMINARY
NOT FOR CONSTRUCTION



NOT FOR CONSTRUCTION

Wiley|Wilson
BURNS
JOINT VENTURE
2850 EISENHOWER AVENUE
SUITE 200
ALEXANDRIA, VA 22314

APPROVED	FOR COMMANDER NAVFAC
ACTIVITY	
SATISFACTORY TO DATE	
DES	DTS
DRW	SAC
CHK	DTS
PROJECT MANAGER	XXX
PT TECH BRANCH HEAD	XXX
CHIEF ENGINEER	XXX

DEPARTMENT OF THE NAVY
NAVAL FACILITIES ENGINEERING COMMAND - WASH COMMAND
WASHINGTON
JOINT BASE ANDREWS
P-3003
CONSOLIDATED COMMUNICATION CENTER
SITE PARKING PLAN

SCALE:	AS NOTED
PROJECT NO.	1553599
CONSTR. CONTR. NO.	N40080-15-D-0452 TO 004
NAVFAC DRAWING NO.	NAVFAC NUMBER
SHEET	### OF ###
C-SK01	